


# GOVERNMENT COLLEGE BUILDING AT JAMGAON R. PATAN, DIST. DURG (C.G.)

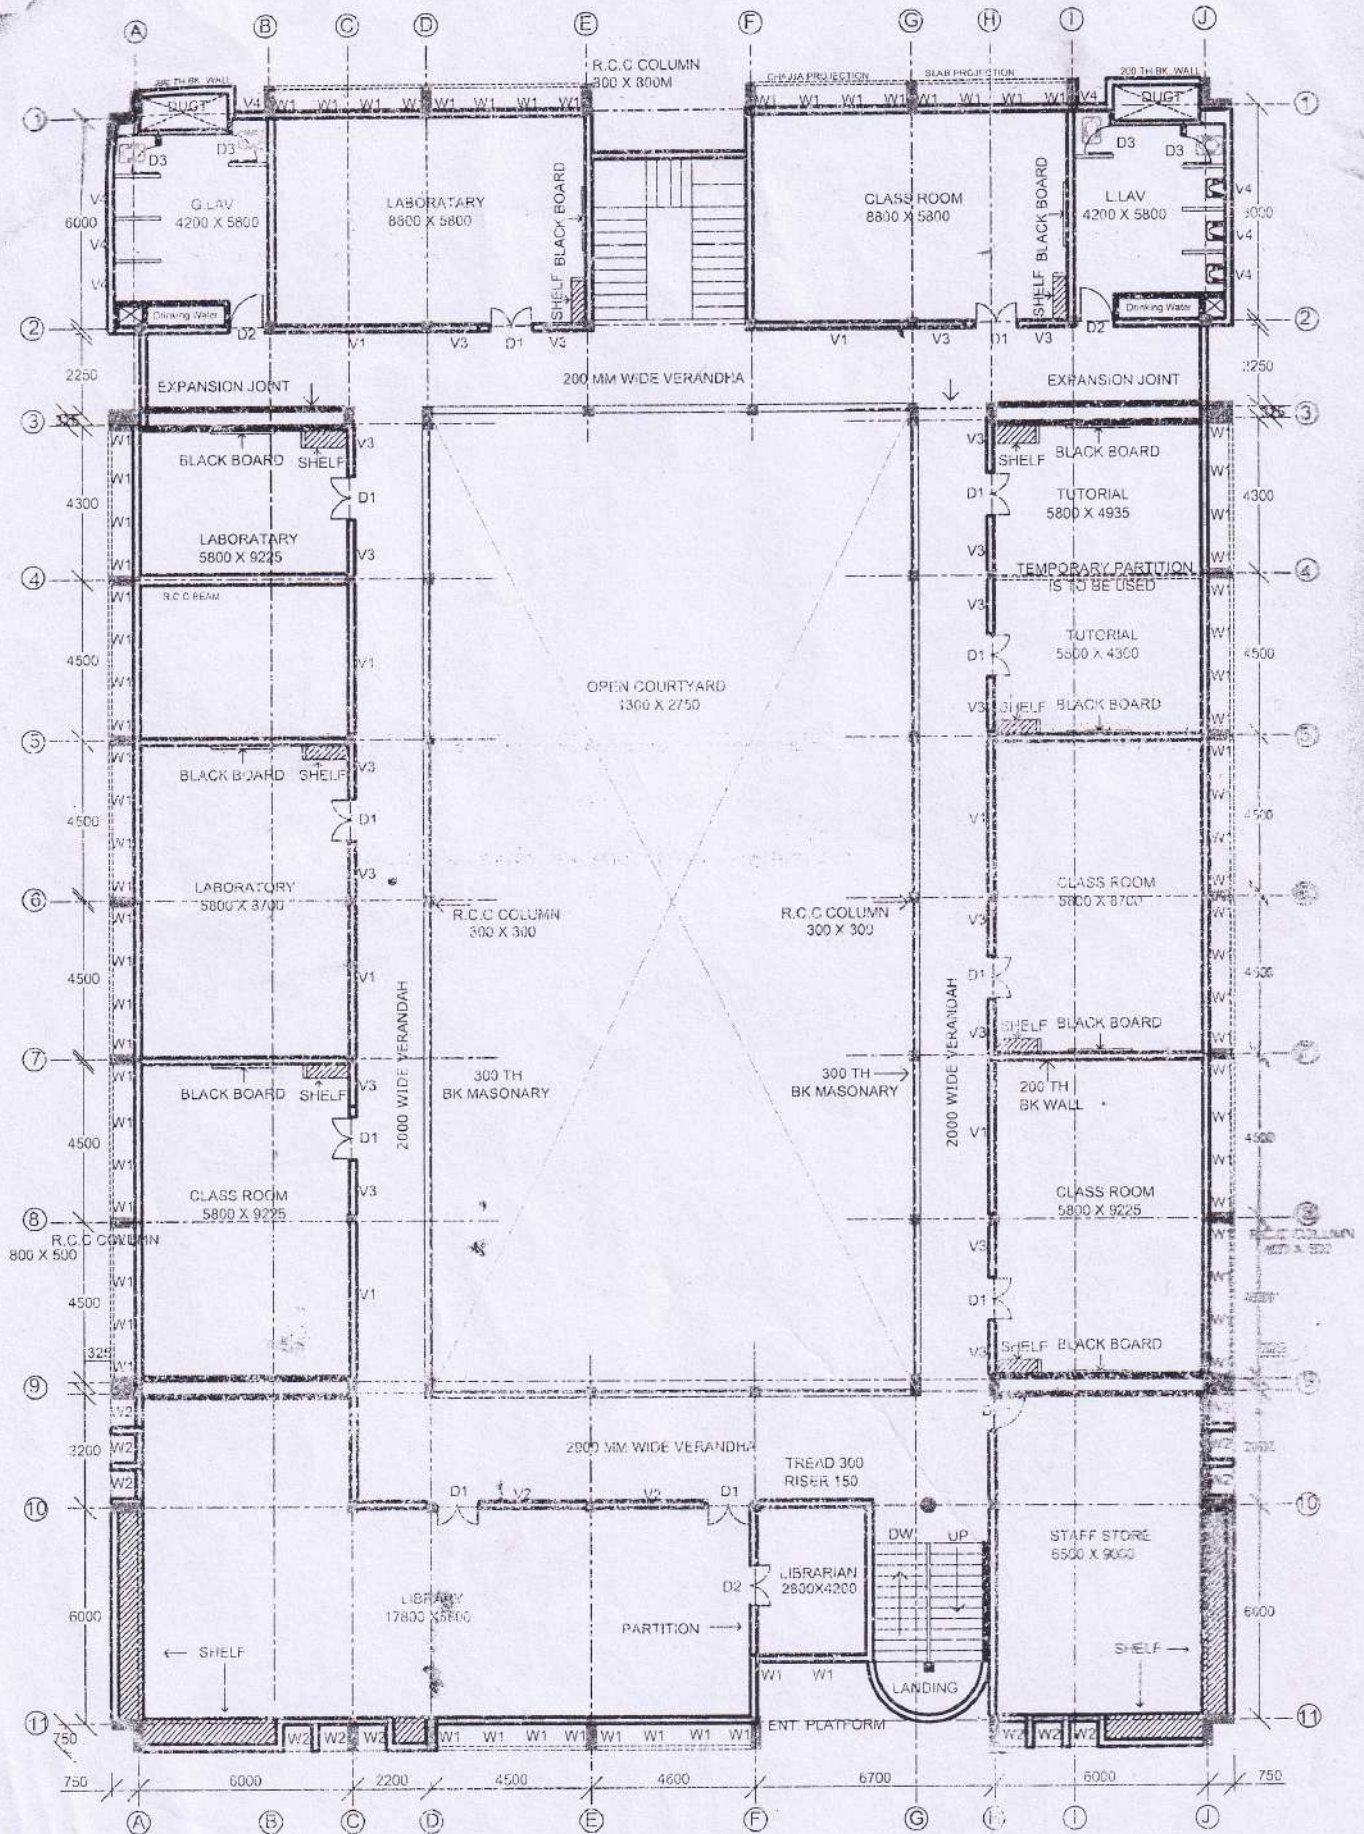

*R. Goud*  
Sub Engineer  
Jamgaon (R)

## FIRST FLOOR PLAN

Sub Divisional Officer  
P.W.D. Patan Sub Dn Patan

Executive Engineer  
P.W.D. Durg Division Durg