


# GOVERNMENT COLLEGE BUILDING AT JAMGAON R. PATAN, DIST. DURG (C.G.)

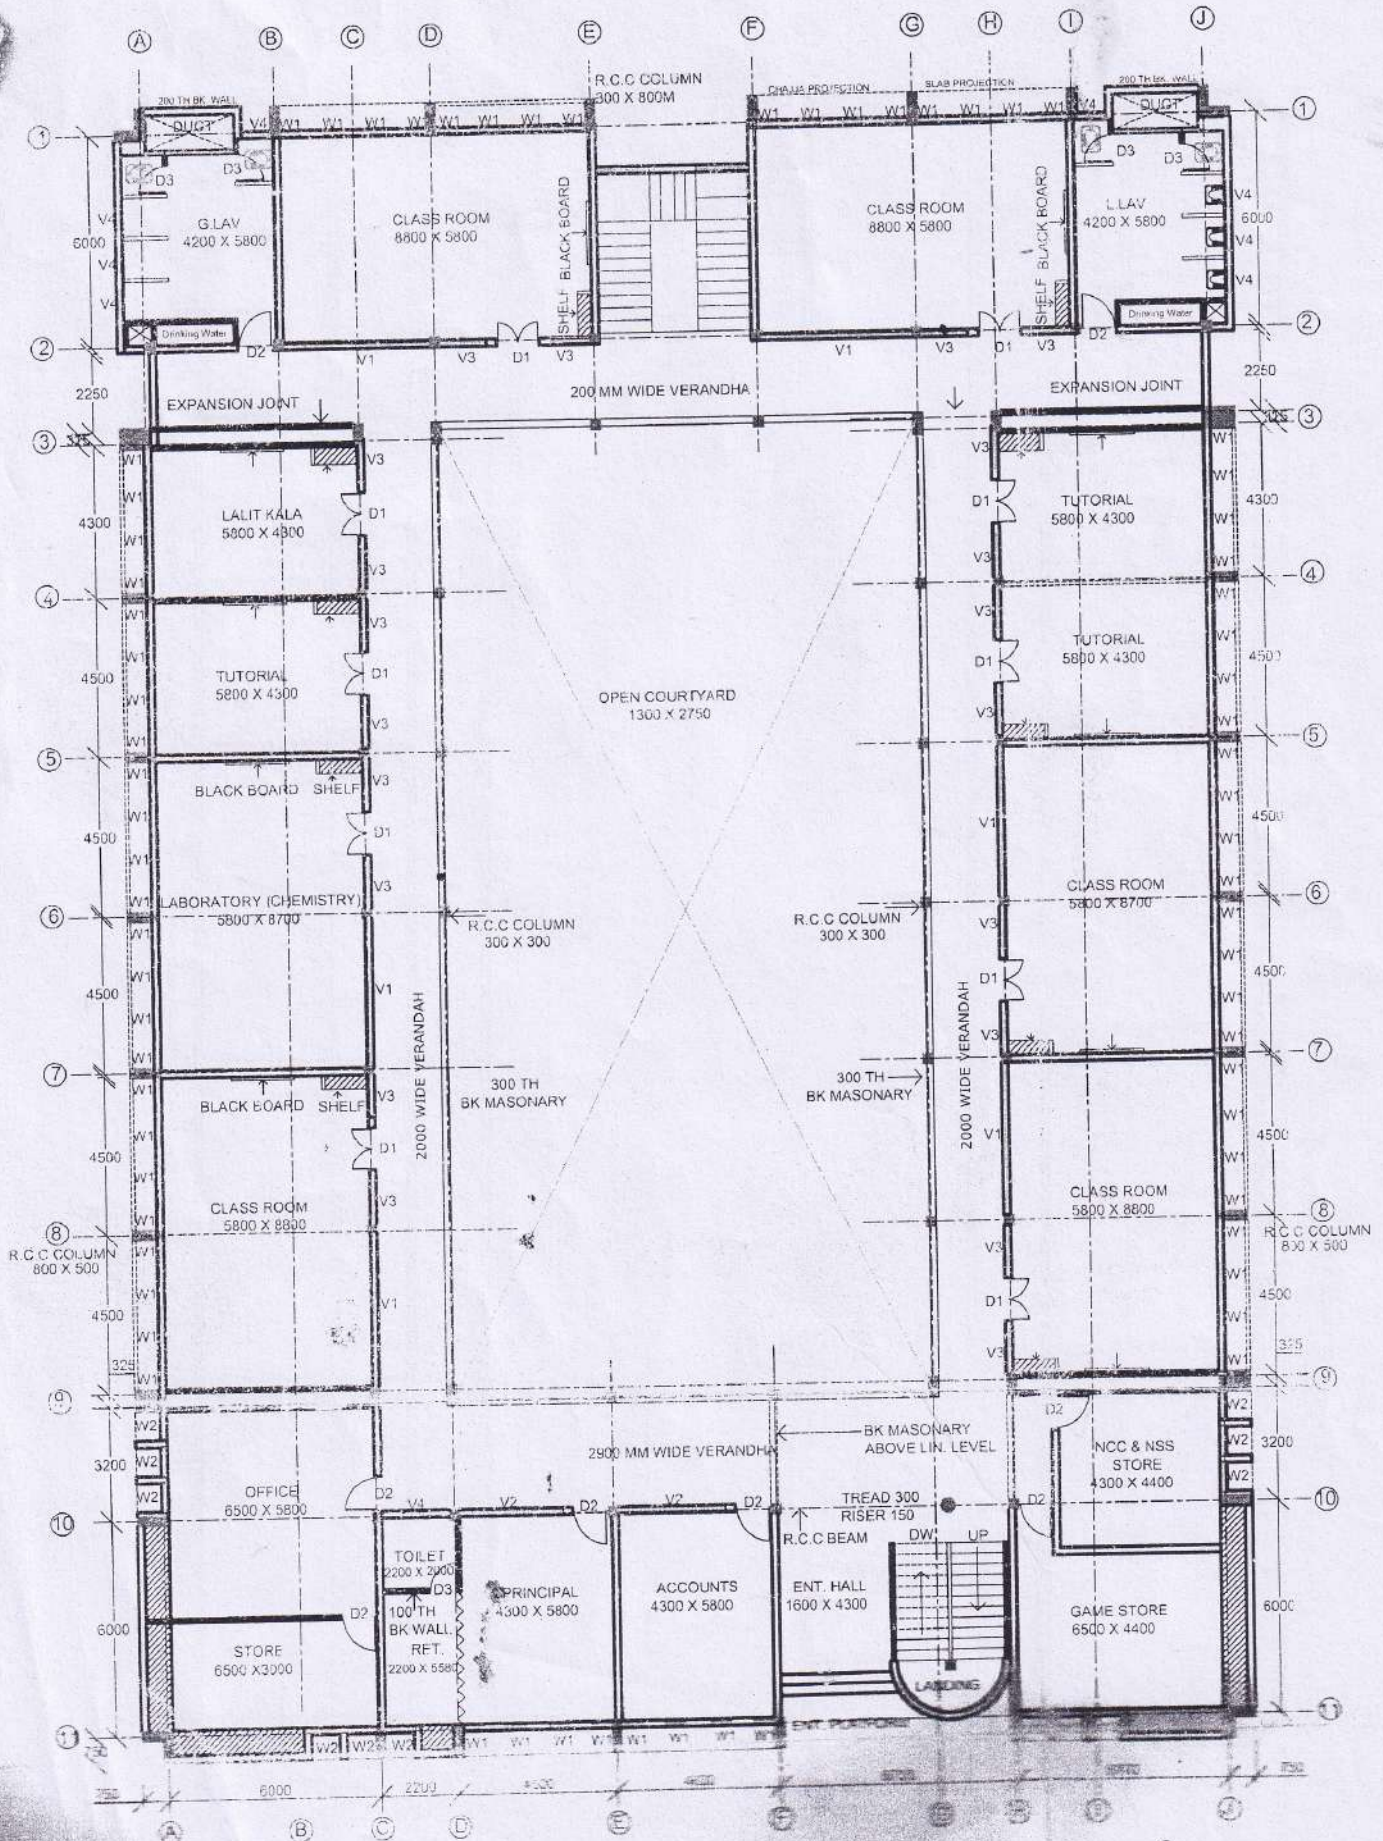

## GROUND FLOOR PLAN

Sub Divisional Office  
P.W.D. Patan Sub Div. Patan

Executive Engineer  
P.W.D. Durg Division Durg (C.G.)